


Typical section immersed tunnel

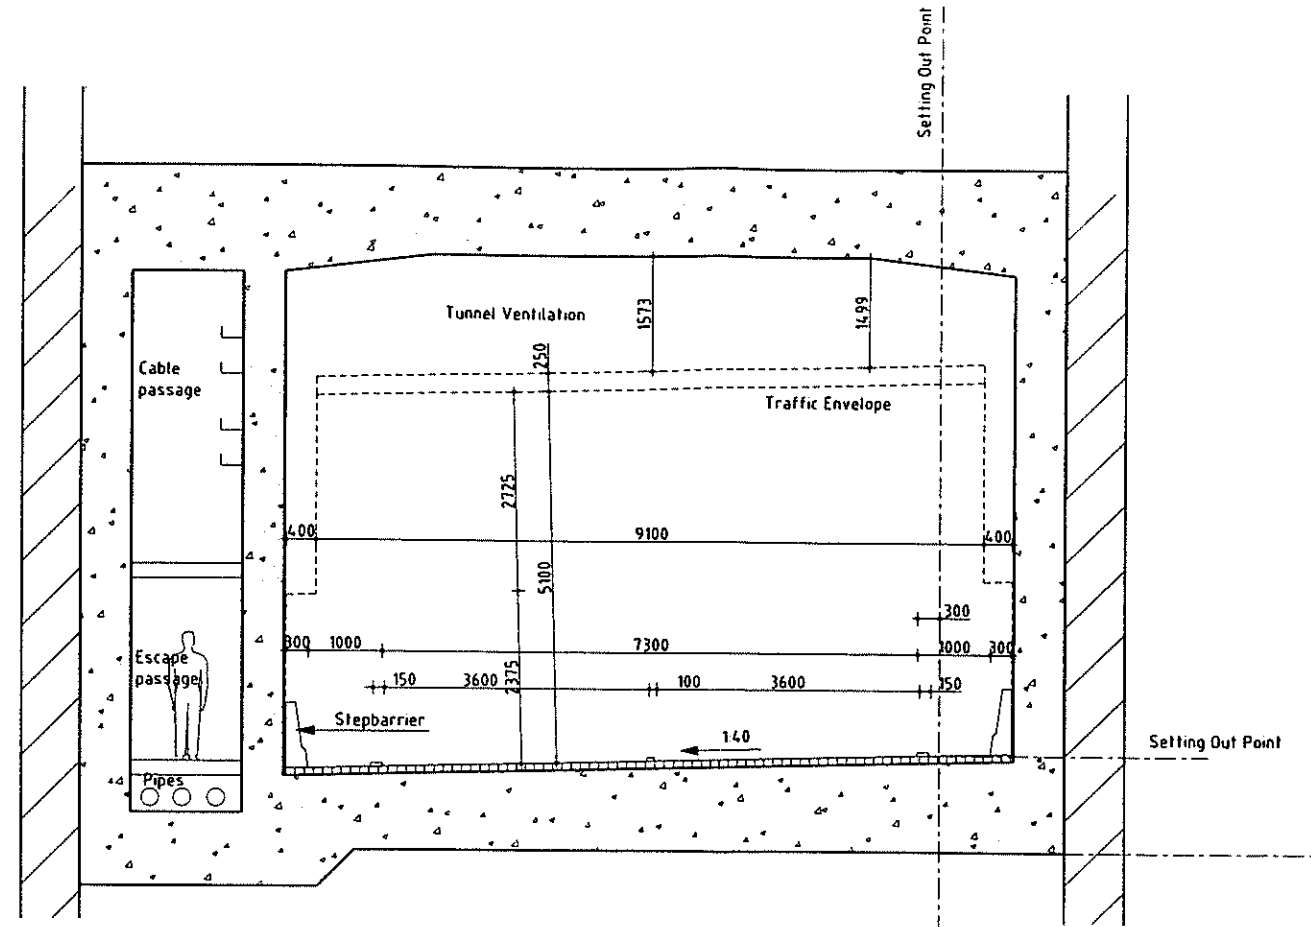

Typical section cut and cover

NEW TYNE CROSSING

No	Rev	Description

ARUP Ove Arup & Partners

Herbert Smith Free 01 232 241 2000

Tel: +44 (0)191 261 2000

Fax: +44 (0)191 261 2129

HERBERT SMITH

POSFORD MASKING

KPMG

Lamb & Edge

Structures

Drawing title: **TYPICAL TUNNEL CROSS SECTIONS WITH TRAFFIC ENVELOPE**

Drawing status: **PRELIMINARY**

 Scale: 1:20

 Checked: *MA*

 Date: 05-29-2001

 Job No: **57621**

 Drawing No: **5082R1001**