

METROPOLITAN BOROUGH OF SOUTH TYNESIDE PLAN

TYNE AND WEAR PASSENGER
TRANSPORT AUTHORITY
RIVER TYNE (TUNNELS) ORDER
LAND PLAN - SHEET 6


THE MATERIAL CONTAINED ON THIS DRAWING HAS BEEN BASED
UPON ORDNANCE SURVEY MAP WITH THE PERMISSION OF THE
CONTROLLER OF HER MAJESTY'S STATIONERY OFFICE.
CROWN COPYRIGHT RESERVED.
ONE ARUP & PARTNERS, CENTRAL SQUARE, FORTH STREET,
NEWCASTLE-UPON-TYNE, NE1 3PL
LICENSE No. A10000008



METROPOLITAN BOROUGH OF SOUTH TYNESIDE PLAN

THE MATERIAL CONTAINED ON THIS DRAWING HAS BEEN BASED UPON ORDNANCE SURVEY MAPS WITH THE PERMISSION OF THE CONTROLLER OF HER MAJESTY'S STATIONERY OFFICE. NO OTHER COPYRIGHT RESERVED. DRAWING NO. 100/100/100. NEWCASTLE-UPON-TYNE, CENTRAL SQUARE, FOURTH STREET, NEWCASTLE-UPON-TYNE, N.E. 1. REFERENCE No. A/100/100/100

TYNE AND WEAR PASSENGER
TRANSPORT AUTHORITY
RIVER TYNE (TUNNELS) ORDER
LAND PLAN - SHEET 7

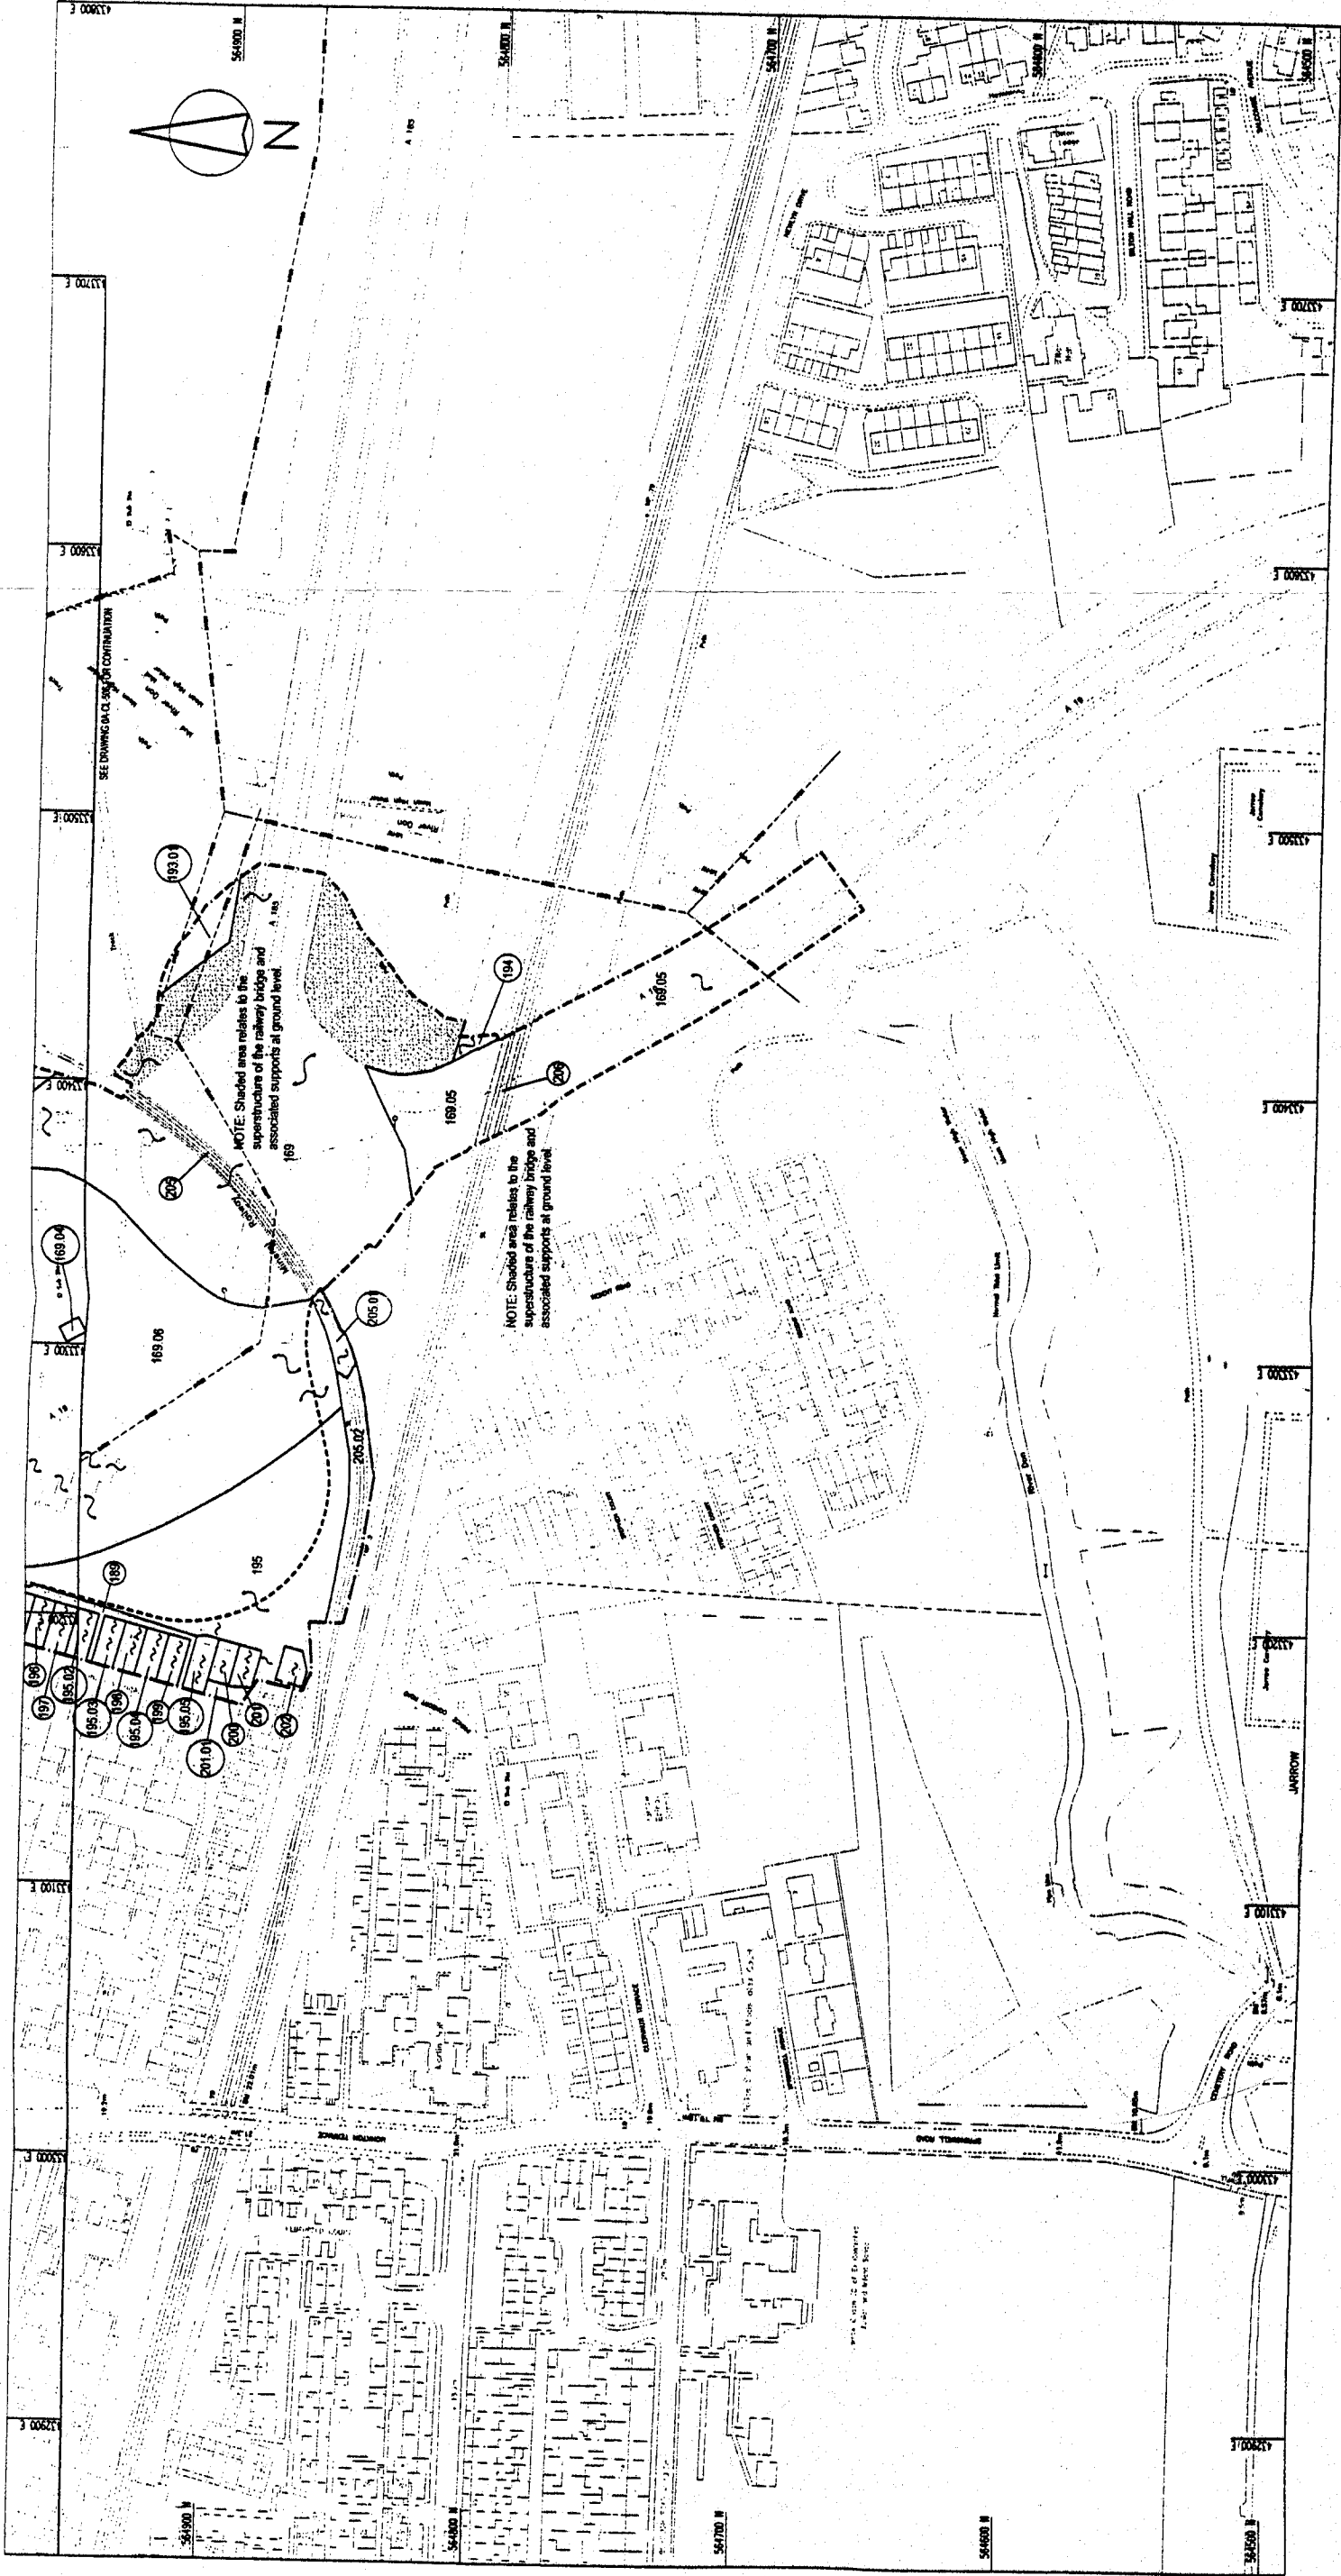

HORIZONTAL SCALE FOR PLAN
0.5 IN = 25 METERS